

BLACK KATZ

Management & Lettings



Studio Apartment Flat Rent In HIGH STREET KENSINGTON £ 360pw INC GAS, ELEC & WATER (£1560 pcm)

Studio Apartment Flat Rent In HIGH STREET KENSINGTON£ 360pw INC GAS, ELEC & WATER (£1560 pcm)

<p>*Rent includes gas, water and electricity*</p><p>This studio benefits from fantastic location to South of Kensington High Street. Set within a period building the property has wood floors, fitted kitchen, neutral decor and good storage space. The green spaces of Hyde Park are a short walk away, while the nearest tube station is High Street Kensington (Circle and District Lines).</p>

E.P.C. RATING: D

Property Features

. Washing Machine . Fitted Kitchen . Close to local amenities . Close to Tube . Fantastic Transport Links . Tiled bathroom . Period Conversion . Central Heating . Excellent decorative order




**Studio Apartment Flat Rent In HIGH STREET KENSINGTON £ 360pw INC GAS, ELEC & WATER
(£1560 pcm)**

Abingdon Road
Approx. Gross Internal Area 331 Sq Ft - 30.75 Sq M



First Floor
For Illustration Purposes Only - Not To Scale

Studio Apartment Flat Rent In HIGH STREET KENSINGTON £ 360pw INC GAS, ELEC & WATER

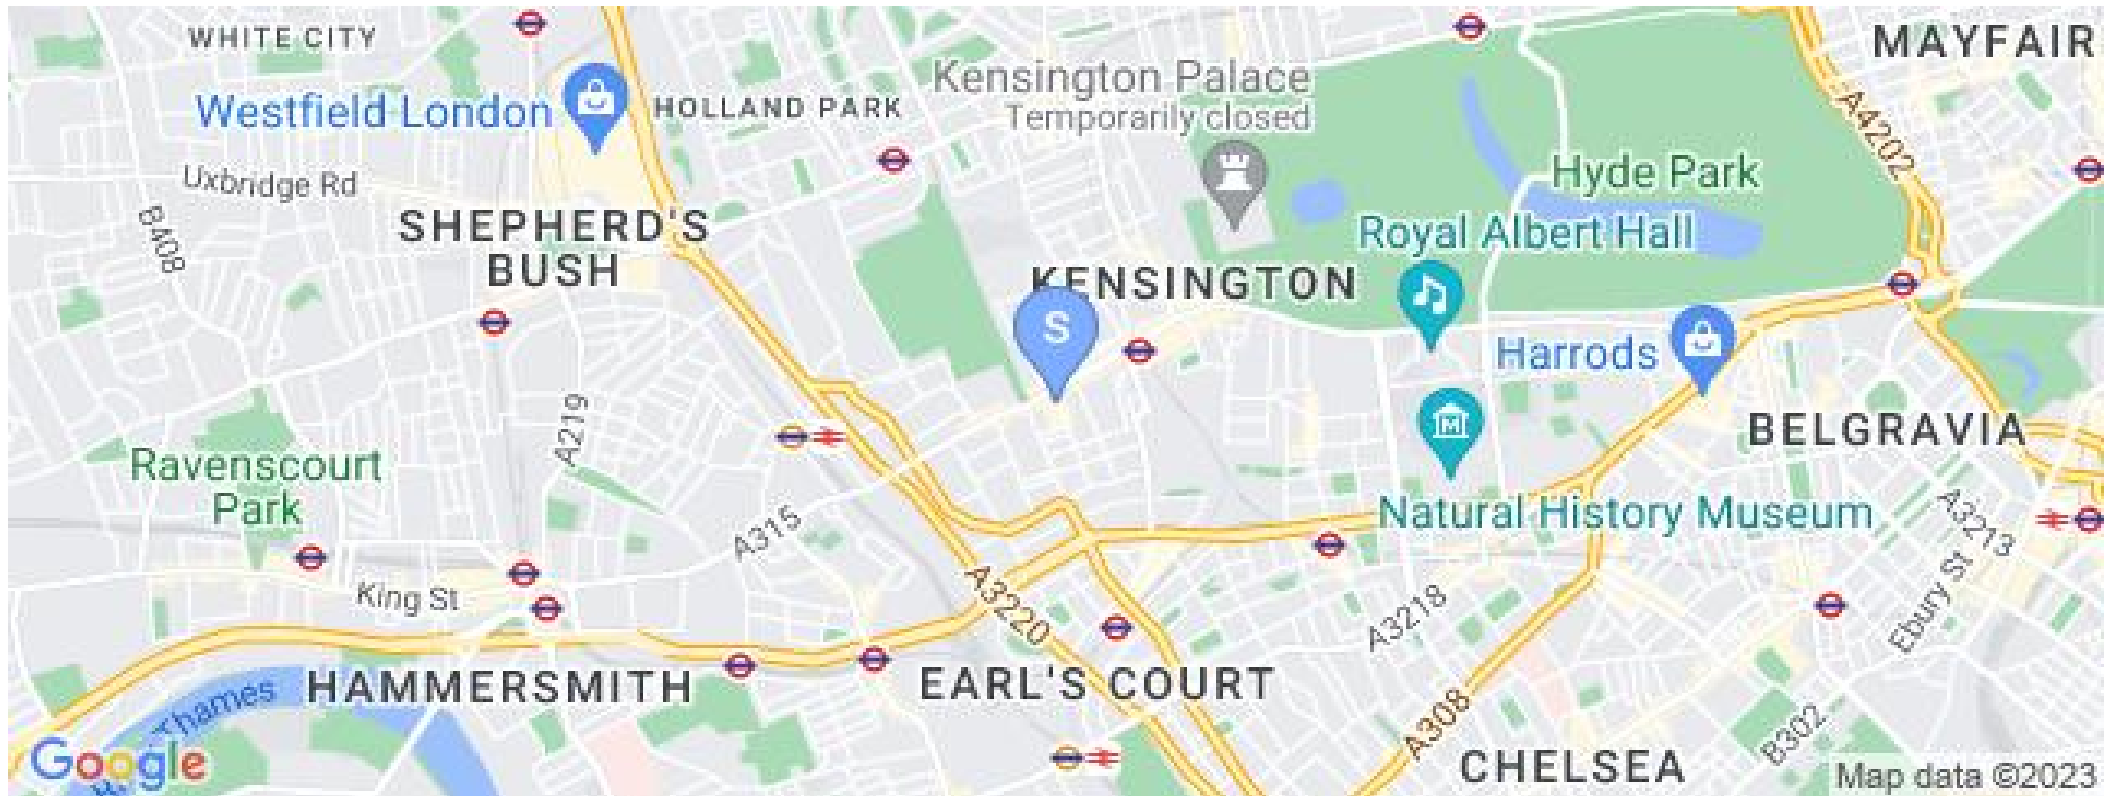

West End Office
69 Parkway
London
NW1 7PP

Manager: Zia Anwar
Email: zia@blackkatz.com
Tel: 0207 267 1115

Admin: Lauren Dean
Email: lauren@blackkatz.com

Office Hours:
Mon-Fri 9.00am-7.00pm
Sat-10am-2.00pm
(Please call beforehand)

We aim to make our particulars both accurate and reliable. However they are not guaranteed, nor do they form part of an offer or contract. If you require clarification on any points then please contact us. Please note that appliances and heating systems have not been tested and therefore no warranties can be given as to their good working order.